



REV	DESCRIPTION OF CHANGE	DATE	DRAWN/APPROVED
A	INITIAL RELEASE	6/5/2006	DP

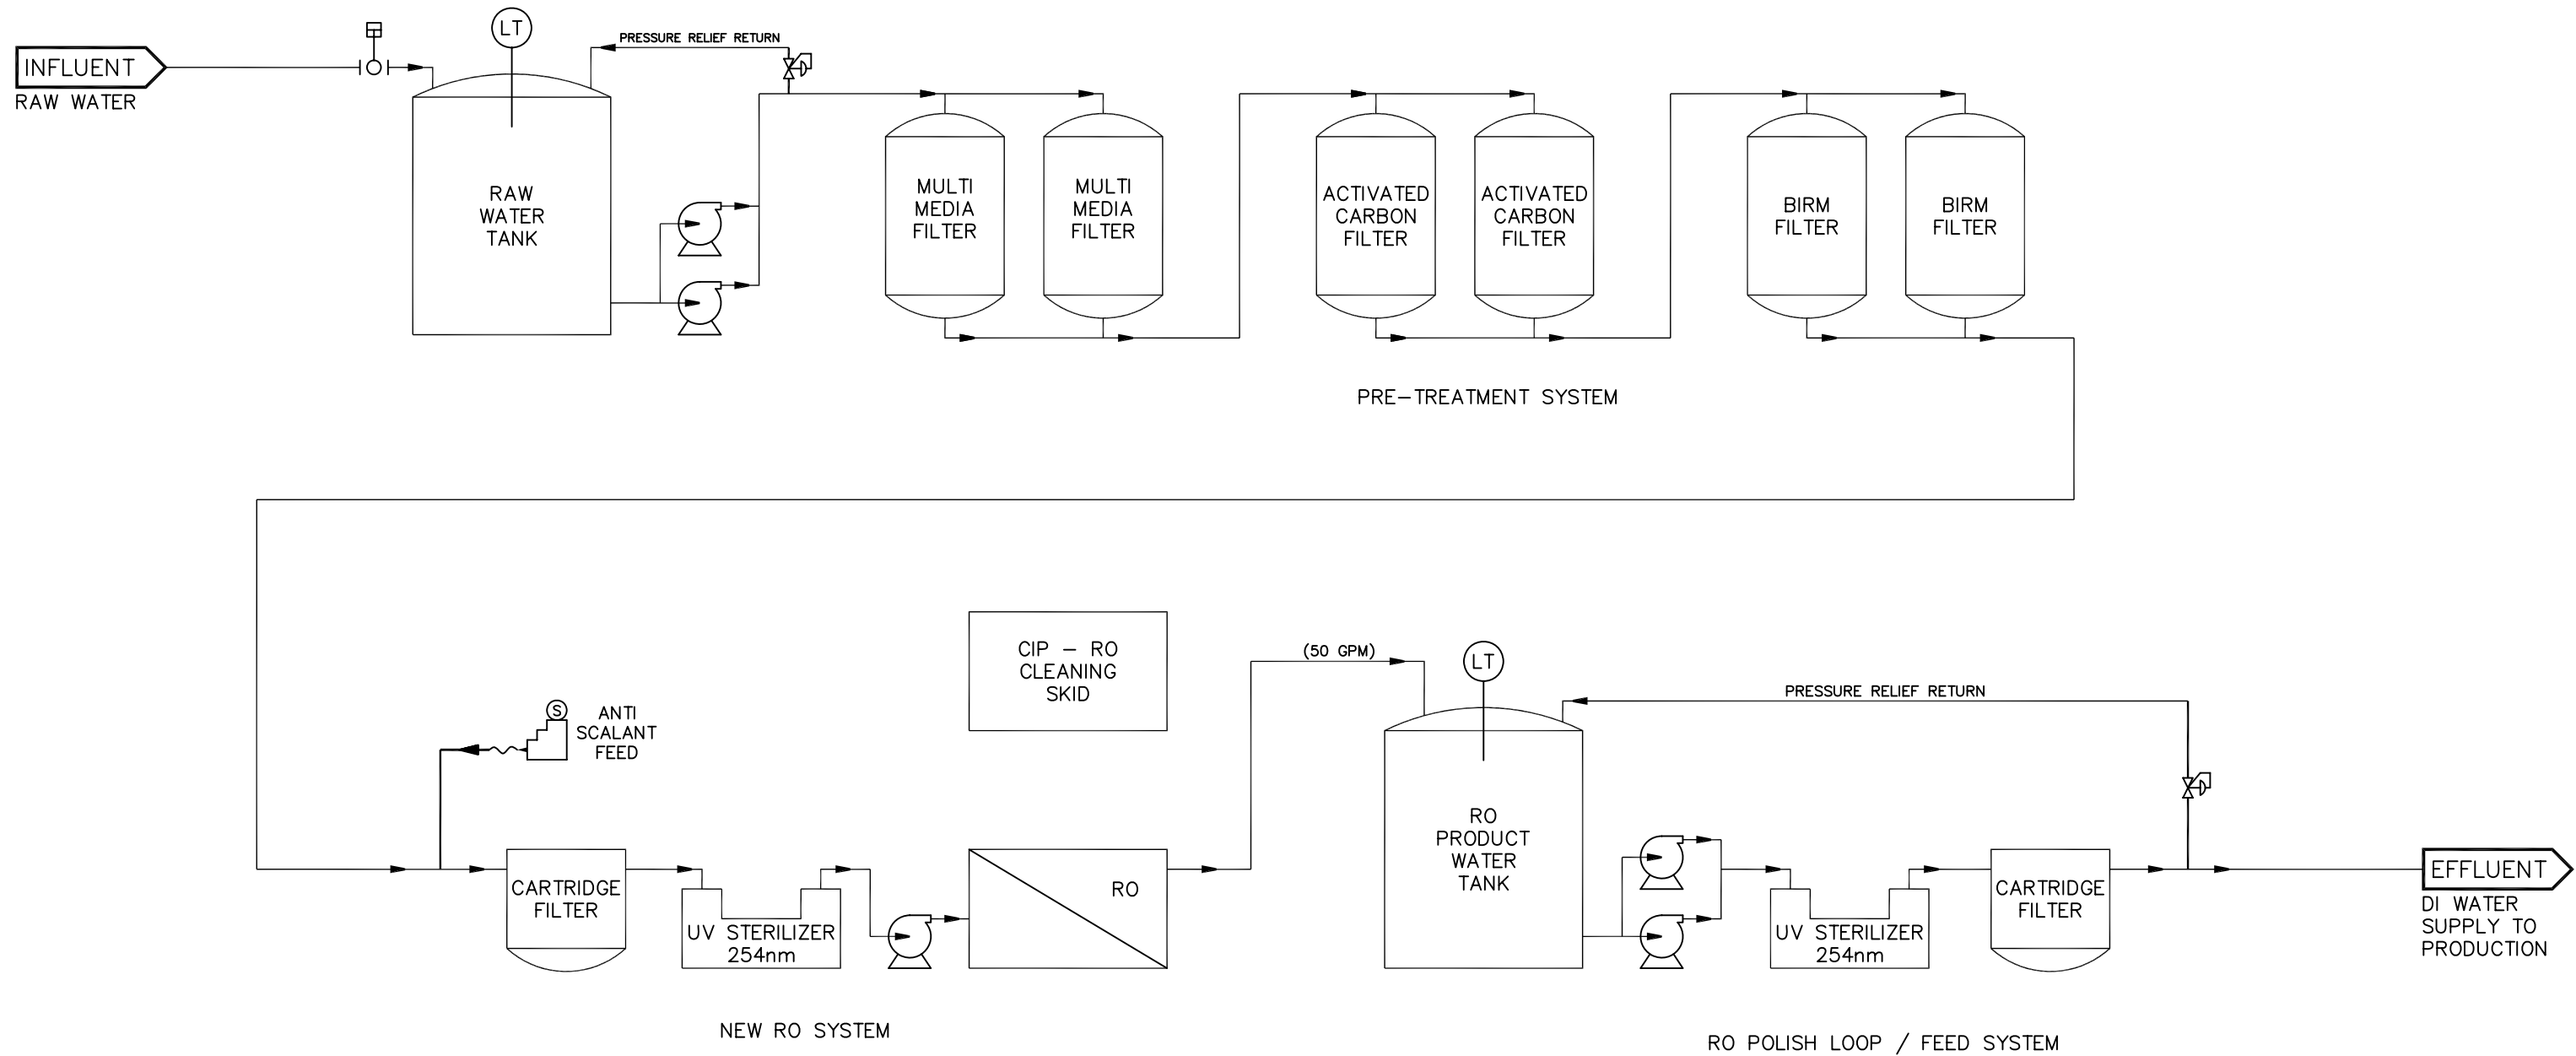

RO PURE WATER TREATMENT SYSTEM  
TYPICAL FOR GENERAL INDUSTRY

[www.TSI-LLC.us](http://www.TSI-LLC.us)

 <b>TOTAL SYSTEMS INTERNATIONAL, LLC</b>	1256 Bretmoor Way San Jose, CA 95129 USA Phone: 1-408-996-0447 Facsimile: 1-408-996-9480	
	BLOCK FLOW DIAGRAM, RO TREATMENT SYSTEM TYPICAL FOR GENERAL INDUSTRY	
PROPRIETARY INFORMATION: This document may not be used or copied without prior written permission of TSI		
FILENAME: DRAWING NUMBER: 300-BFD	DATE: 6/5/2006 SCALE: NONE	DRAWN BY: DP SIZE: D
		CHECKED BY: SHEET 1 OF 1